
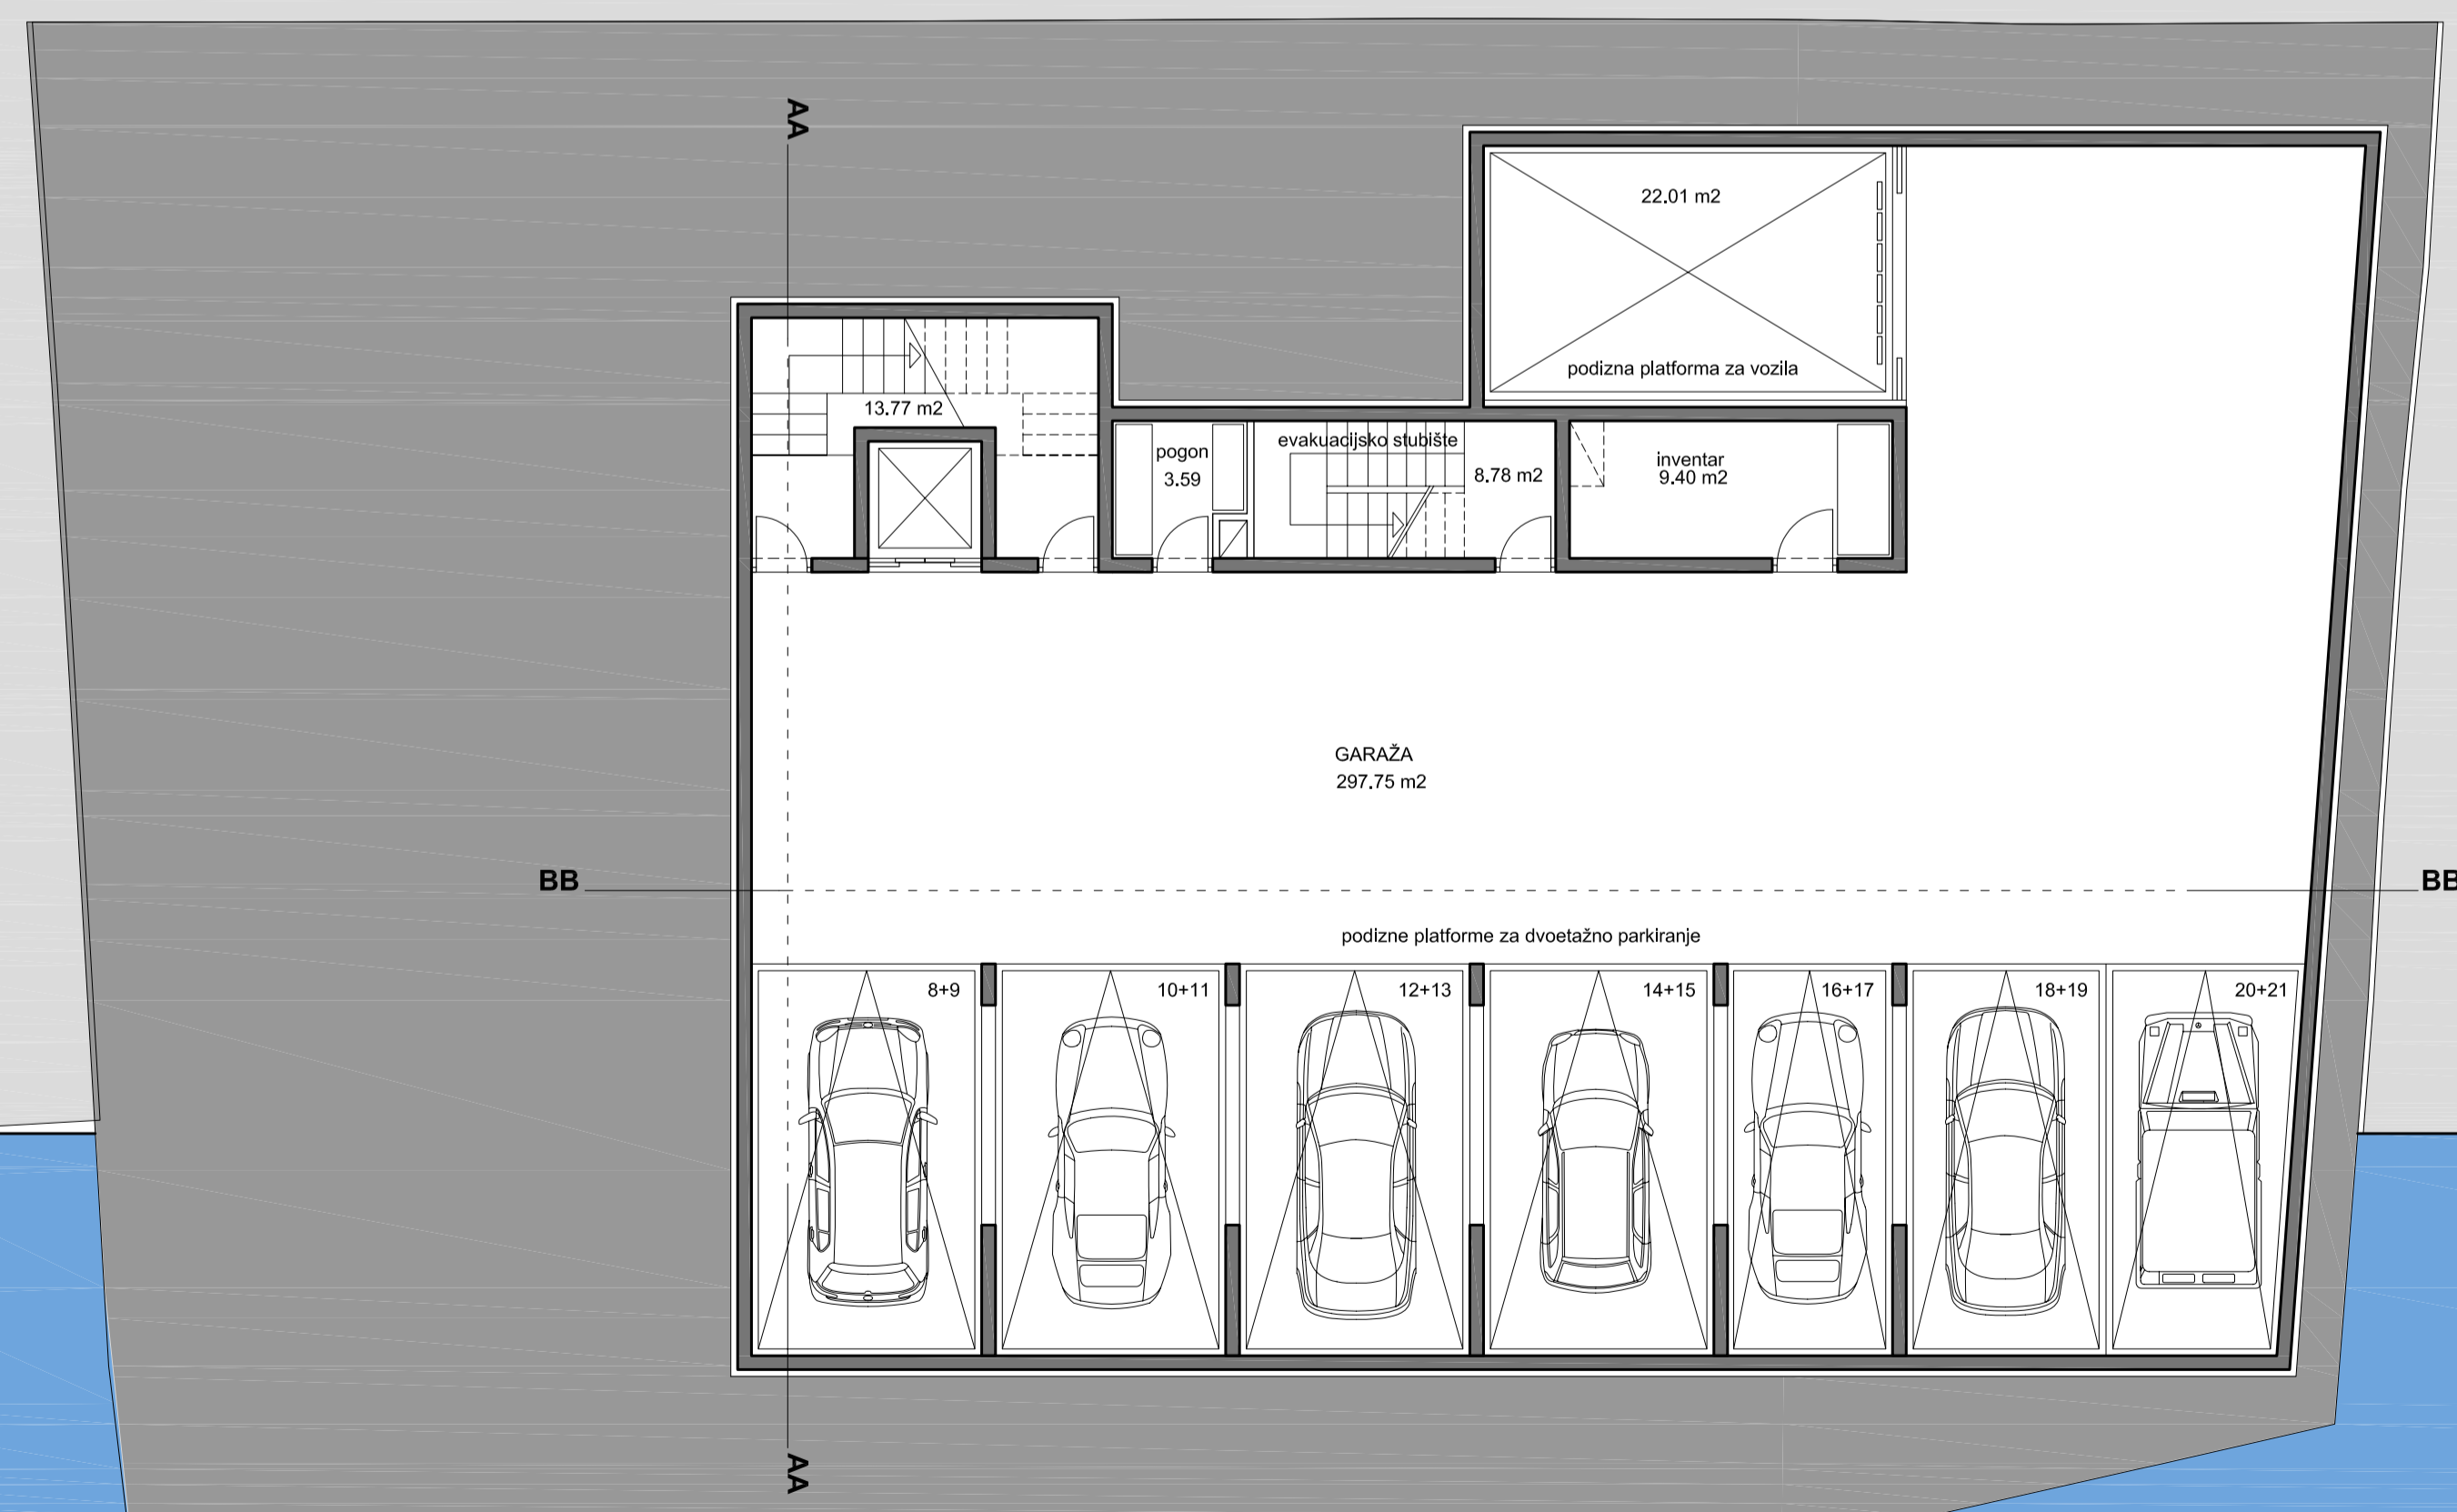


1:100

-6.40 GARAŽA -2

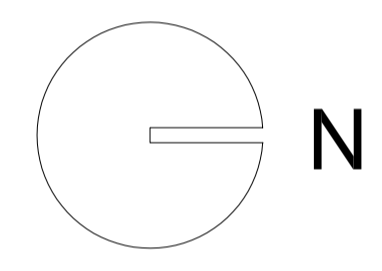

1:100

-9.20 GARAŽA -3

