




POGLLED PREMA ZGRADI KNJIŽNICE

KONCEPT, AKSONOMETRIJA

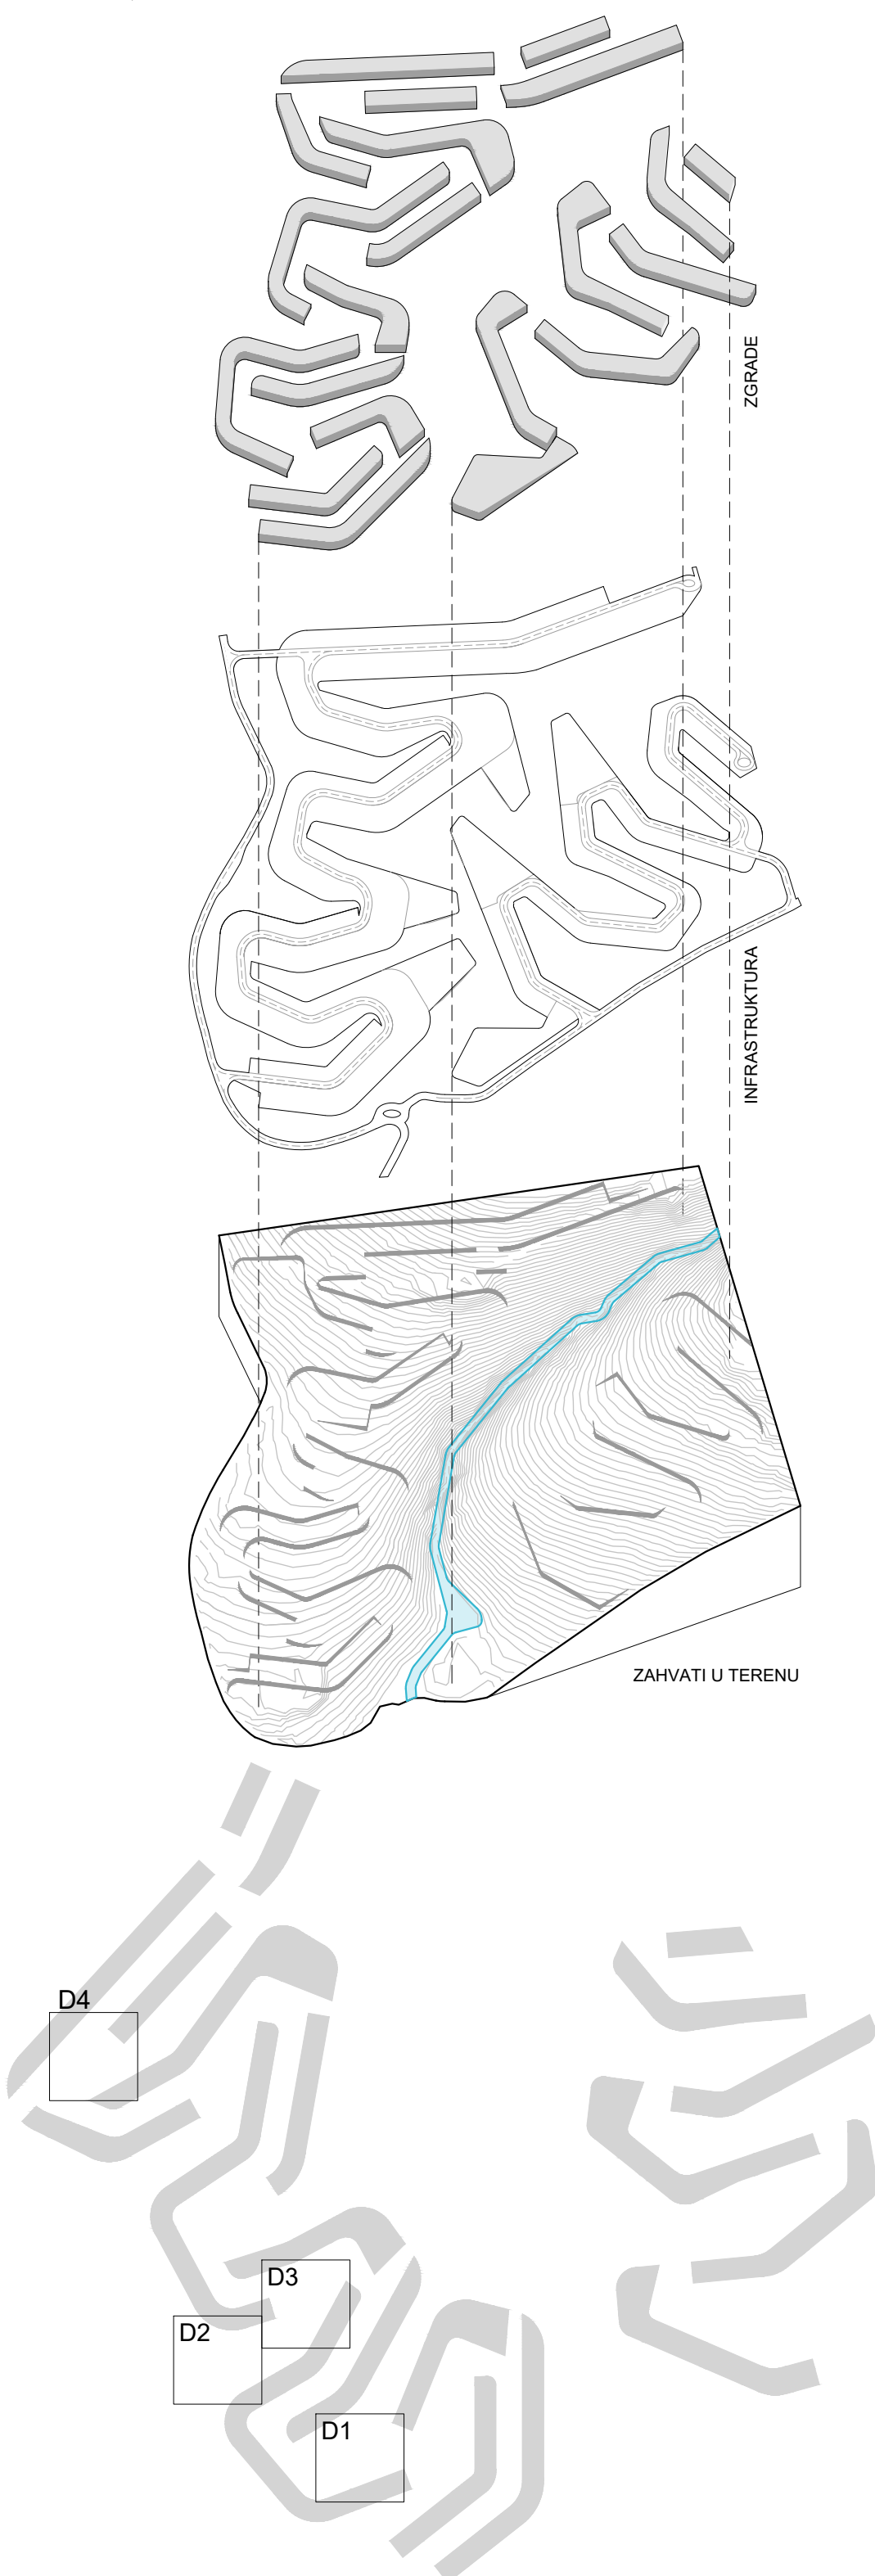

DETALJ D4, 1:250



DETALJ D3, 1:250



DETALJ D2, 1:250



DETALJ D1, 1:250

